



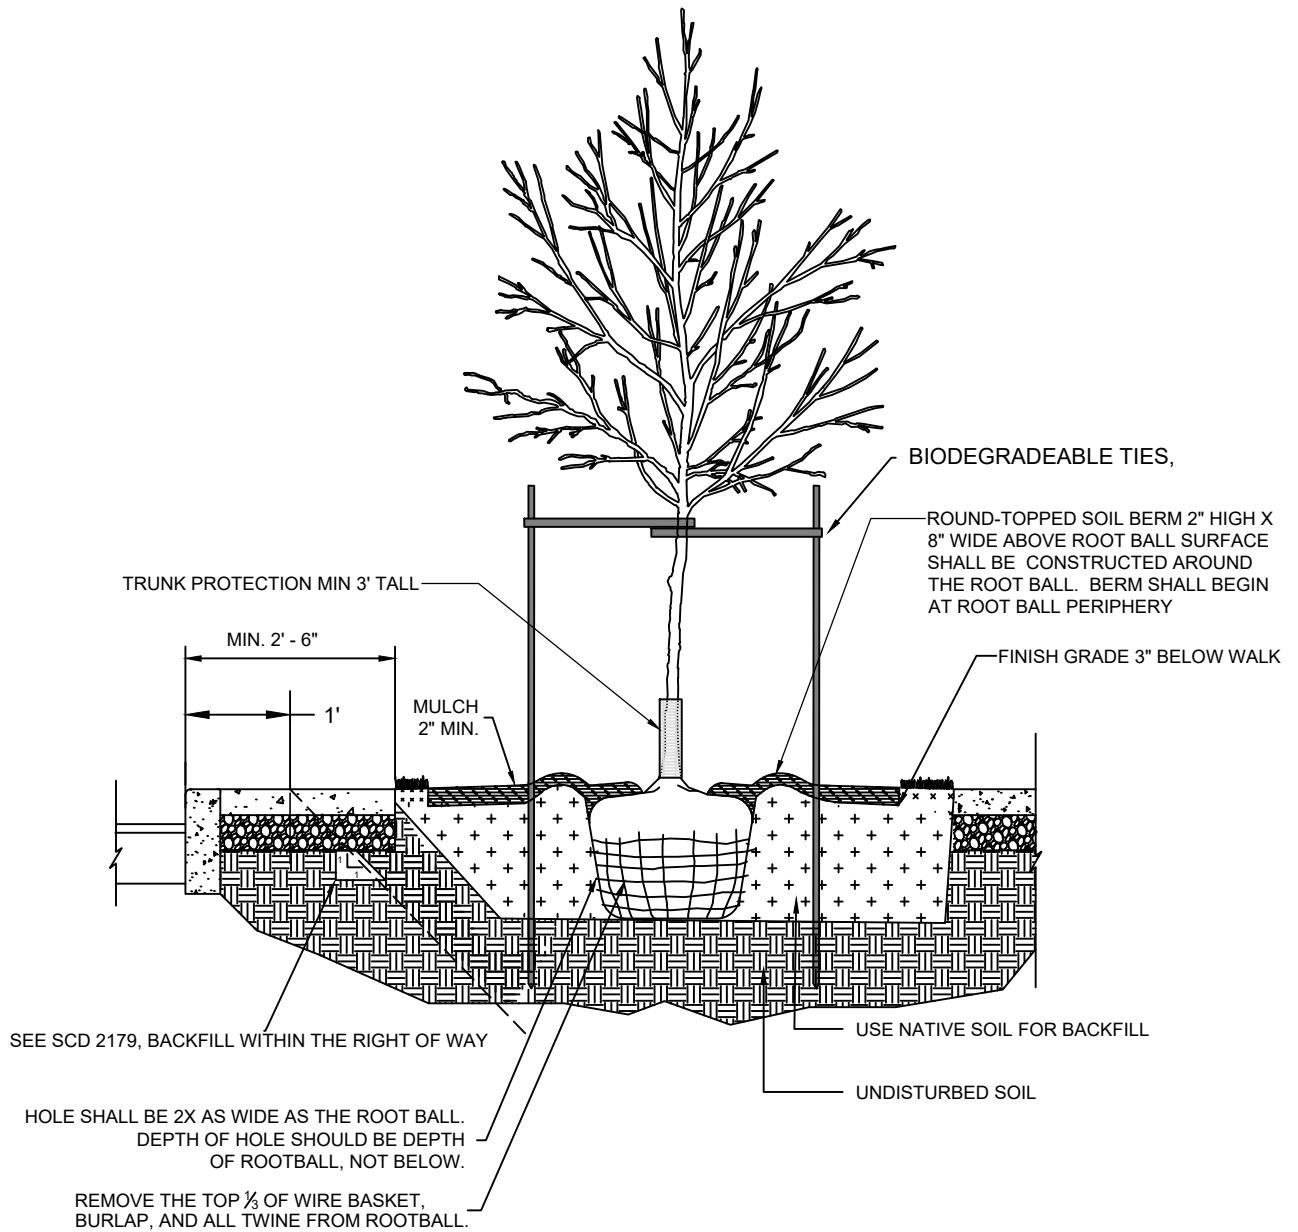
① **TREE PLANTING**  
 PLAN NTS

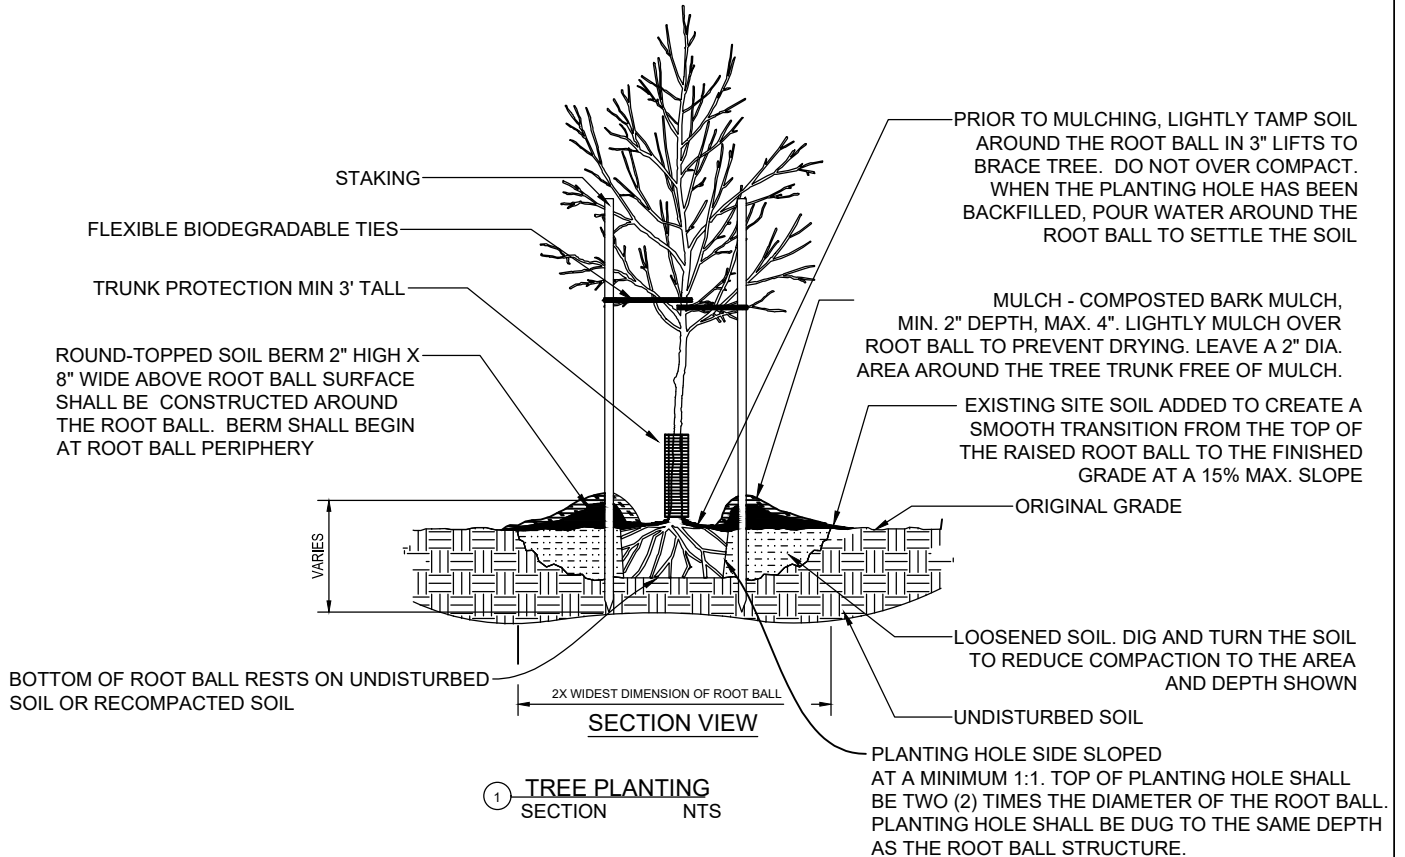

**BARE ROOT OR CONTAINER  
 OPEN AREAS**

**TREE  
 PLANTING DETAILS**

CITY OF COLUMBUS, OHIO DEPARTMENT OF PUBLIC SERVICE DIVISION OF DESIGN AND CONSTRUCTION	STD DWG <b>1700</b>
	10/01/2024
CITY ENGINEER 	SHT 1 OF 4



1 TREE LAWN PLANTING SECTION

NTS

BALLED AND BURLAPED TREE LAWNS


TREE PLANTING DETAILS

CITY OF COLUMBUS, OHIO  
DEPARTMENT OF PUBLIC SERVICE  
DIVISION OF DESIGN AND CONSTRUCTION

STD DWG  
1700

10/01/2024

SHT 2 OF 4

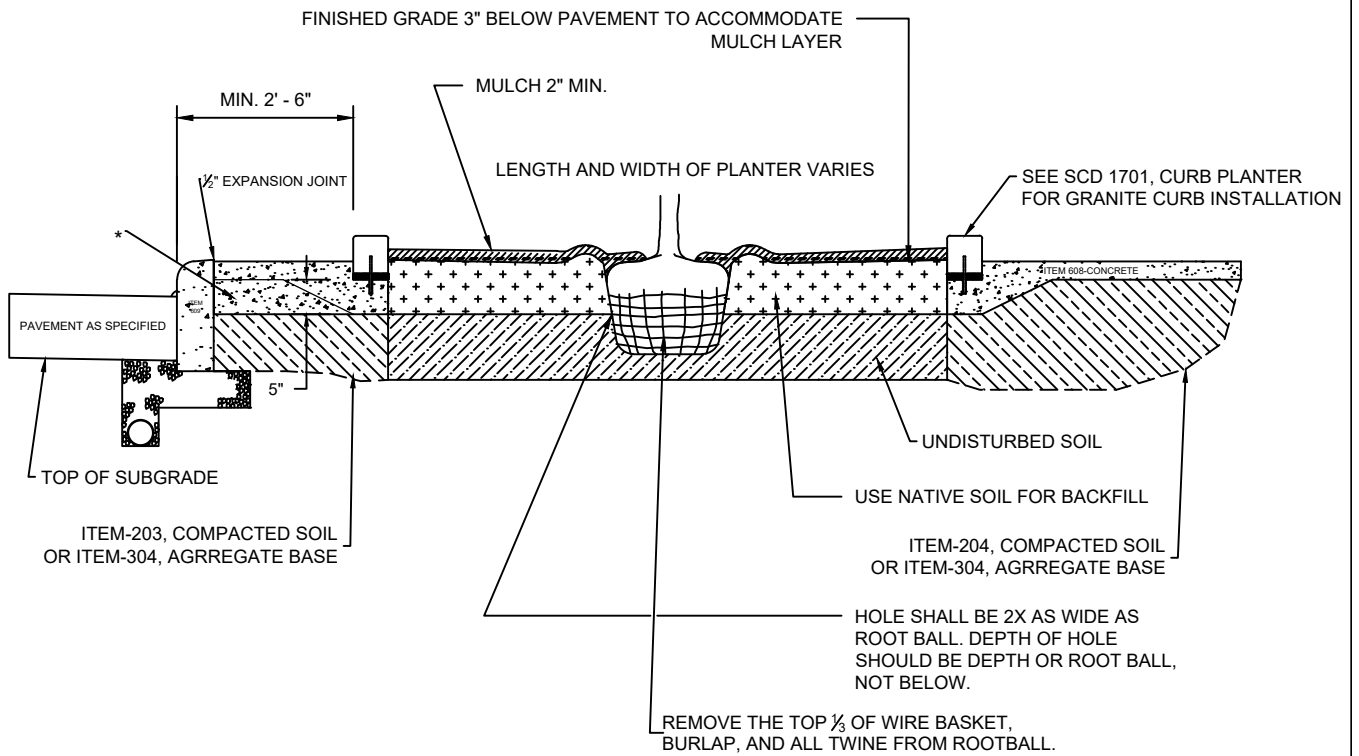

**1** CURBED PLANTER  
SECTION

NTS

\* WHEN THE DISTANCE FROM THE BACK OF STREET CURB TO THE FRONT OF THE PLANTER CURB IS 2' OR LESS, THE 1' SLOPE MAY BE ELIMINATED AND THE CONCRETE CAN CONTINUE TO THE BACK OF STREET CURB.

**BALLED AND BURLAPED  
CURBED PLANTER**

**TREE  
PLANTING DETAILS**

CITY OF COLUMBUS, OHIO  
DEPARTMENT OF PUBLIC SERVICE  
DIVISION OF DESIGN AND CONSTRUCTION

STD DWG  
1700  
10/01/2024  
SHT 3 OF 4

NOTES:

1. REMOVE DEAD AND BROKEN BRANCHES AND ALL SUCKER GROWTH. DO NOT DAMAGE OR REMOVE CENTRAL LEADER.
2. THE TYPE OF TREES TO BE USED SHALL BE SELECTED FROM AN APPROVED LIST PROVIDED BY THE CITY AS FOUND IN THE TREE TECHNICAL MANUAL AND SHOWN IN THE TREE PLAN.
3. TREE SPACING AND MINIMUM TREE LAWN WIDTHS ALONG WITH THE TYPES OF TREES ACCEPTABLE FOR TREE LAWNS CAN BE FOUND IN THE TREE TECHNICAL MANUAL AND SHOWN IN THE TREE PLAN.
4. STAKING OPTIONS: EITHER TO (2) VERTICAL OR THREE (3) GUY STAKES

GENERAL PLANTING NOTES

**TREE  
PLANTING DETAILS**

CITY OF COLUMBUS, OHIO DEPARTMENT OF PUBLIC SERVICE DIVISION OF DESIGN AND CONSTRUCTION	STD DWG
	1700
	10/01/2024
	SHT 4 OF 4