


① **TREE PLANTING**  
PLAN NTS

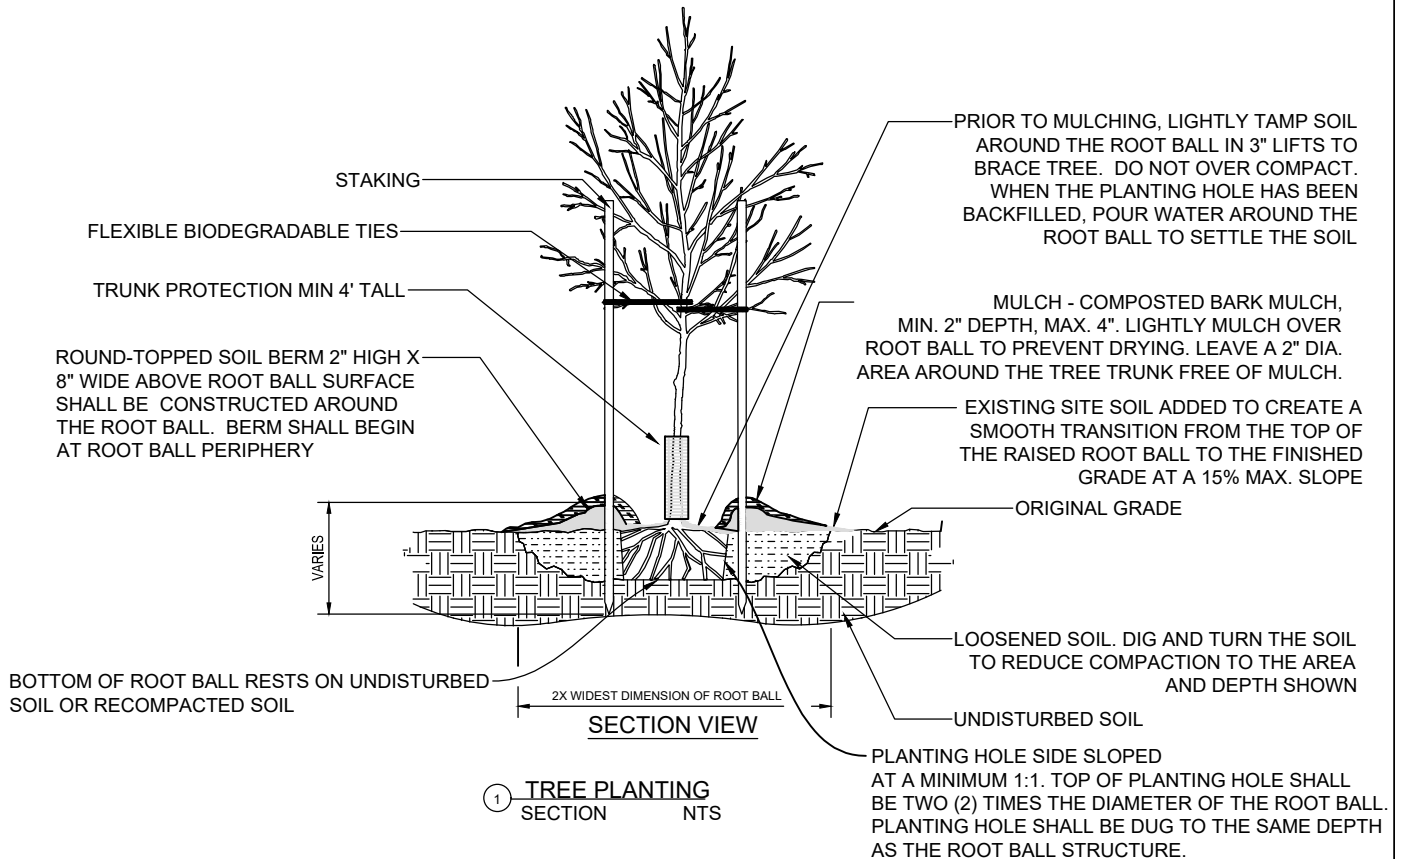

BARE ROOT OR CONTAINER  
OPEN AREAS

## TREE PLANTING DETAILS


CITY OF COLUMBUS, OHIO  
DEPARTMENT OF PUBLIC SERVICE  
DIVISION OF DESIGN AND CONSTRUCTION

CITY ENGINEER

STD DWG  
1700

01/01/2026

SHT 1 OF 4

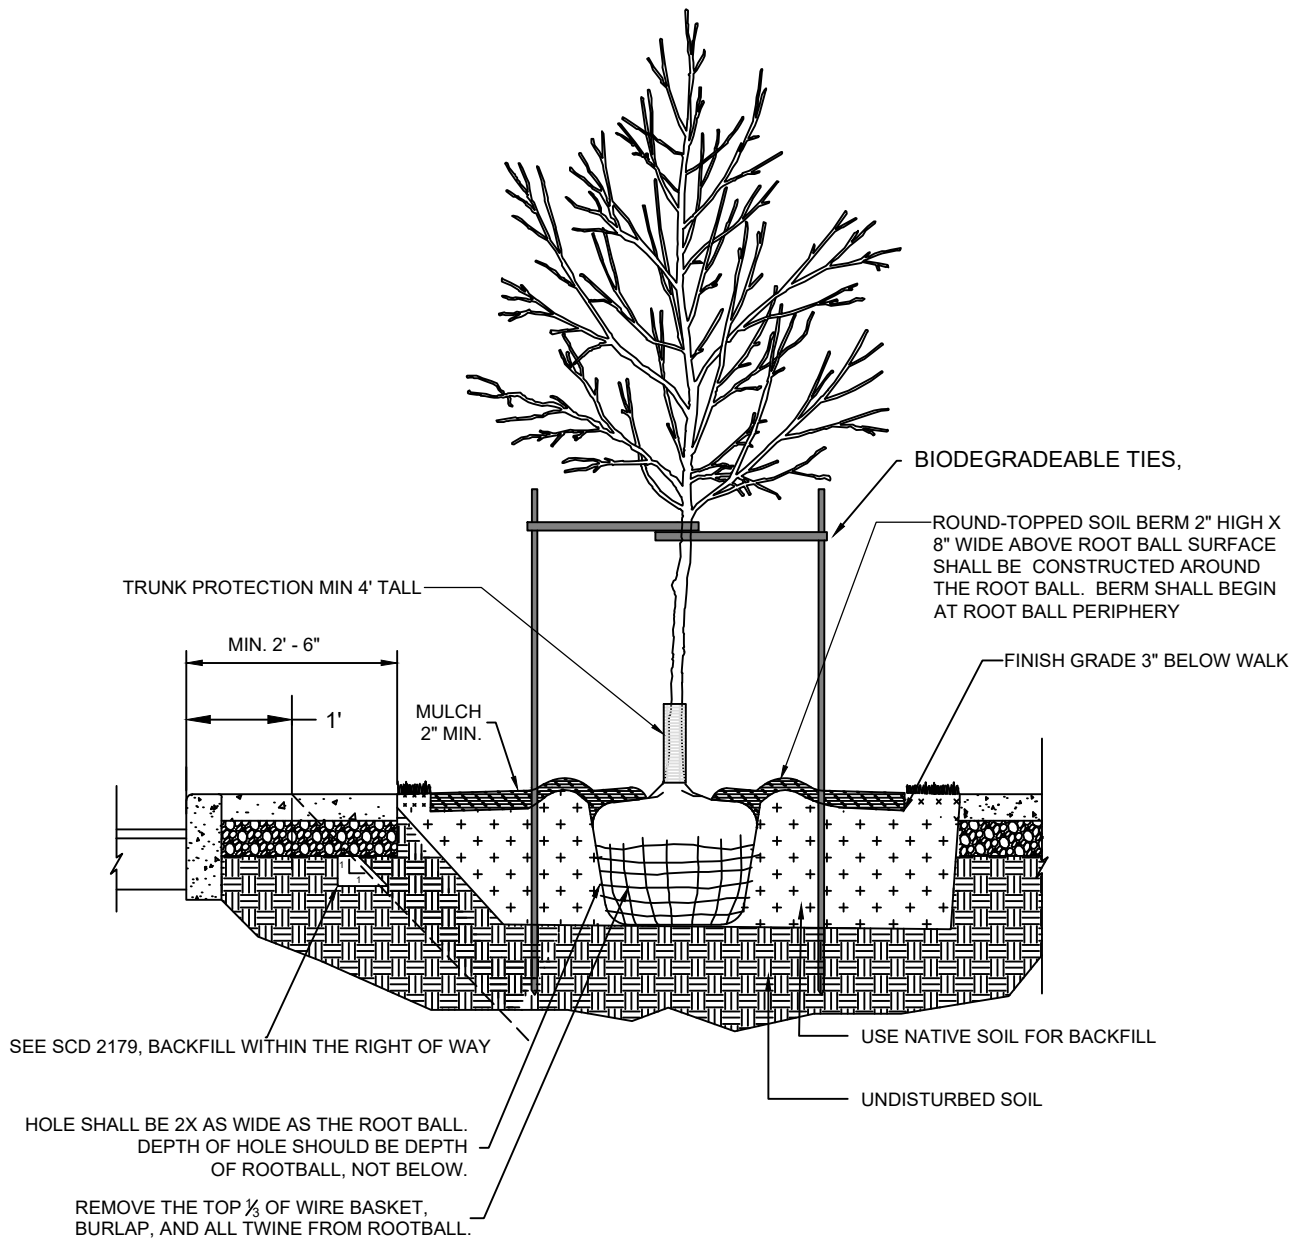

1 TREE LAWN PLANTING  
SECTION

NTS

BALLED AND BURLAPED  
TREE LAWNS


TREE  
PLANTING DETAILS

CITY OF COLUMBUS, OHIO  
DEPARTMENT OF PUBLIC SERVICE  
DIVISION OF DESIGN AND CONSTRUCTION

STD DWG  
1700

01/01/2026

SHT 2 OF 4

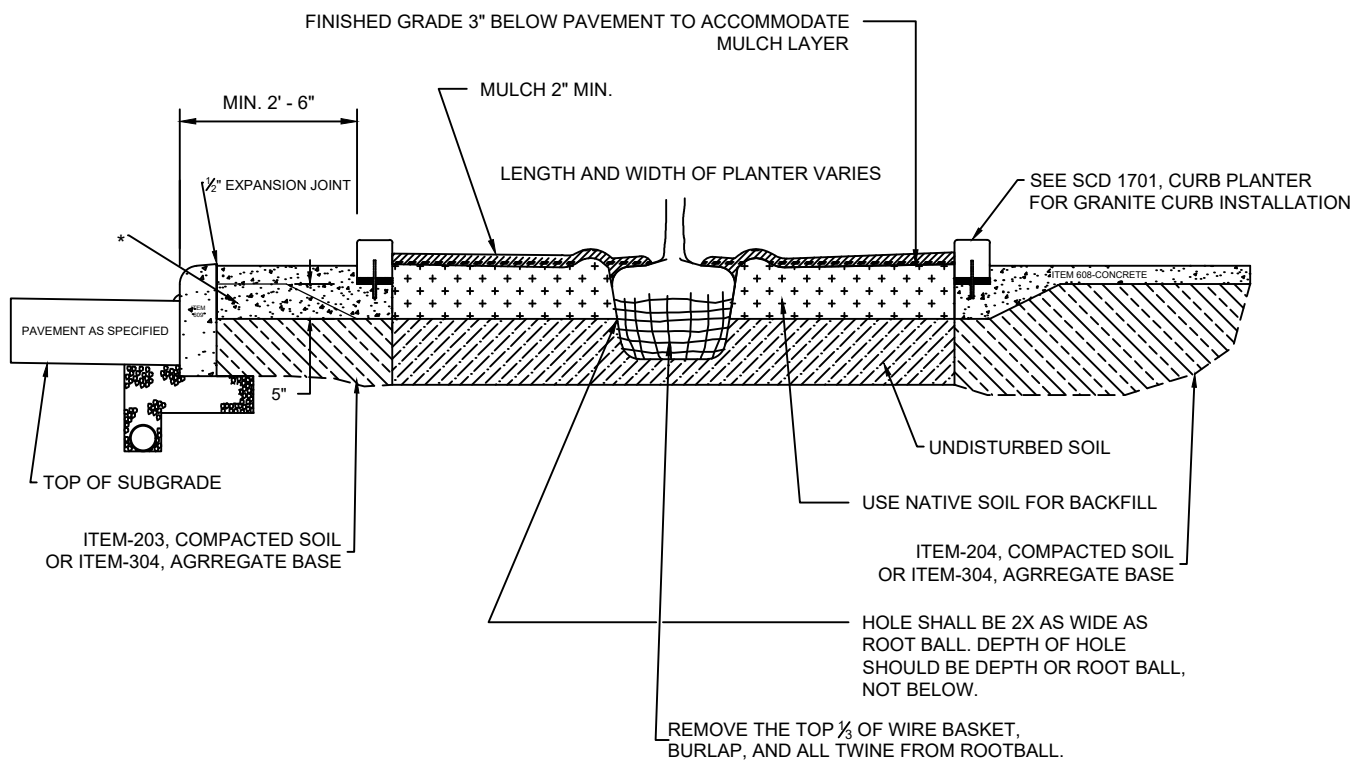

# 1 CURBED PLANTER

SECTION

NTS

\* WHEN THE DISTANCE FROM THE BACK OF STREET CURB TO THE FRONT OF THE PLANTER CURB IS 2' OR LESS, THE 1' SLOPE MAY BE ELIMINATED AND THE CONCRETE CAN CONTINUE TO THE BACK OF STREET CURB.

## BALLED AND BURLAPED CURBED PLANTER

## TREE PLANTING DETAILS

CITY OF COLUMBUS, OHIO  
DEPARTMENT OF PUBLIC SERVICE  
DIVISION OF DESIGN AND CONSTRUCTION

STD DWG
1700
01/01/2026
SHT 3 OF 4

NOTES:

1. REMOVE DEAD AND BROKEN BRANCHES AND ALL SUCKER GROWTH. DO NOT DAMAGE OR REMOVE CENTRAL LEADER.
2. THE TYPE OF TREES TO BE USED SHALL BE SELECTED FROM AN APPROVED LIST PROVIDED BY THE CITY AS FOUND IN THE TREE TECHNICAL MANUAL AND SHOWN IN THE TREE PLAN.
3. TREE SPACING AND MINIMUM TREE LAWN WIDTHS ALONG WITH THE TYPES OF TREES ACCEPTABLE FOR TREE LAWNS CAN BE FOUND IN THE TREE TECHNICAL MANUAL AND SHOWN IN THE TREE PLAN.
4. STAKING OPTIONS: EITHER TO (2) VERTICAL OR THREE (3) GUY STAKES
5. TRUNK PROTECTION:  
  
TO PROTECT AGAINST DEER AND GROUNDHOGS, USE RIGID PLASTIC MESH TREE GUARD BY A.M. LEONARD, 4" DIAMETER X 48" LENGTH - ITEM # BG48L OR EQUAL, THEN TRIMMED TO A HEIGHT THAT WILL PROTECT THE TRUNK FROM GROUND LEVEL, TO THE LOWEST BRANCH OF THE INSTALLED TREE.

GENERAL PLANTING NOTES

**TREE  
PLANTING DETAILS**

CITY OF COLUMBUS, OHIO  
DEPARTMENT OF PUBLIC SERVICE  
DIVISION OF DESIGN AND CONSTRUCTION

STD DWG

1700

01/01/2026

SHT 4 OF 4