



NOTE: REMOVE DEAD AND BROKEN BRANCHES AND ALL SUCKER GROWTH. DO NOT DAMAGE OR REMOVE CENTRAL LEADER.

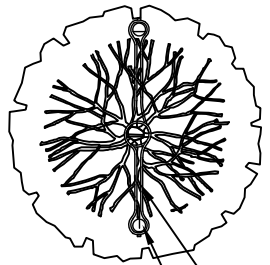

PLAN VIEW

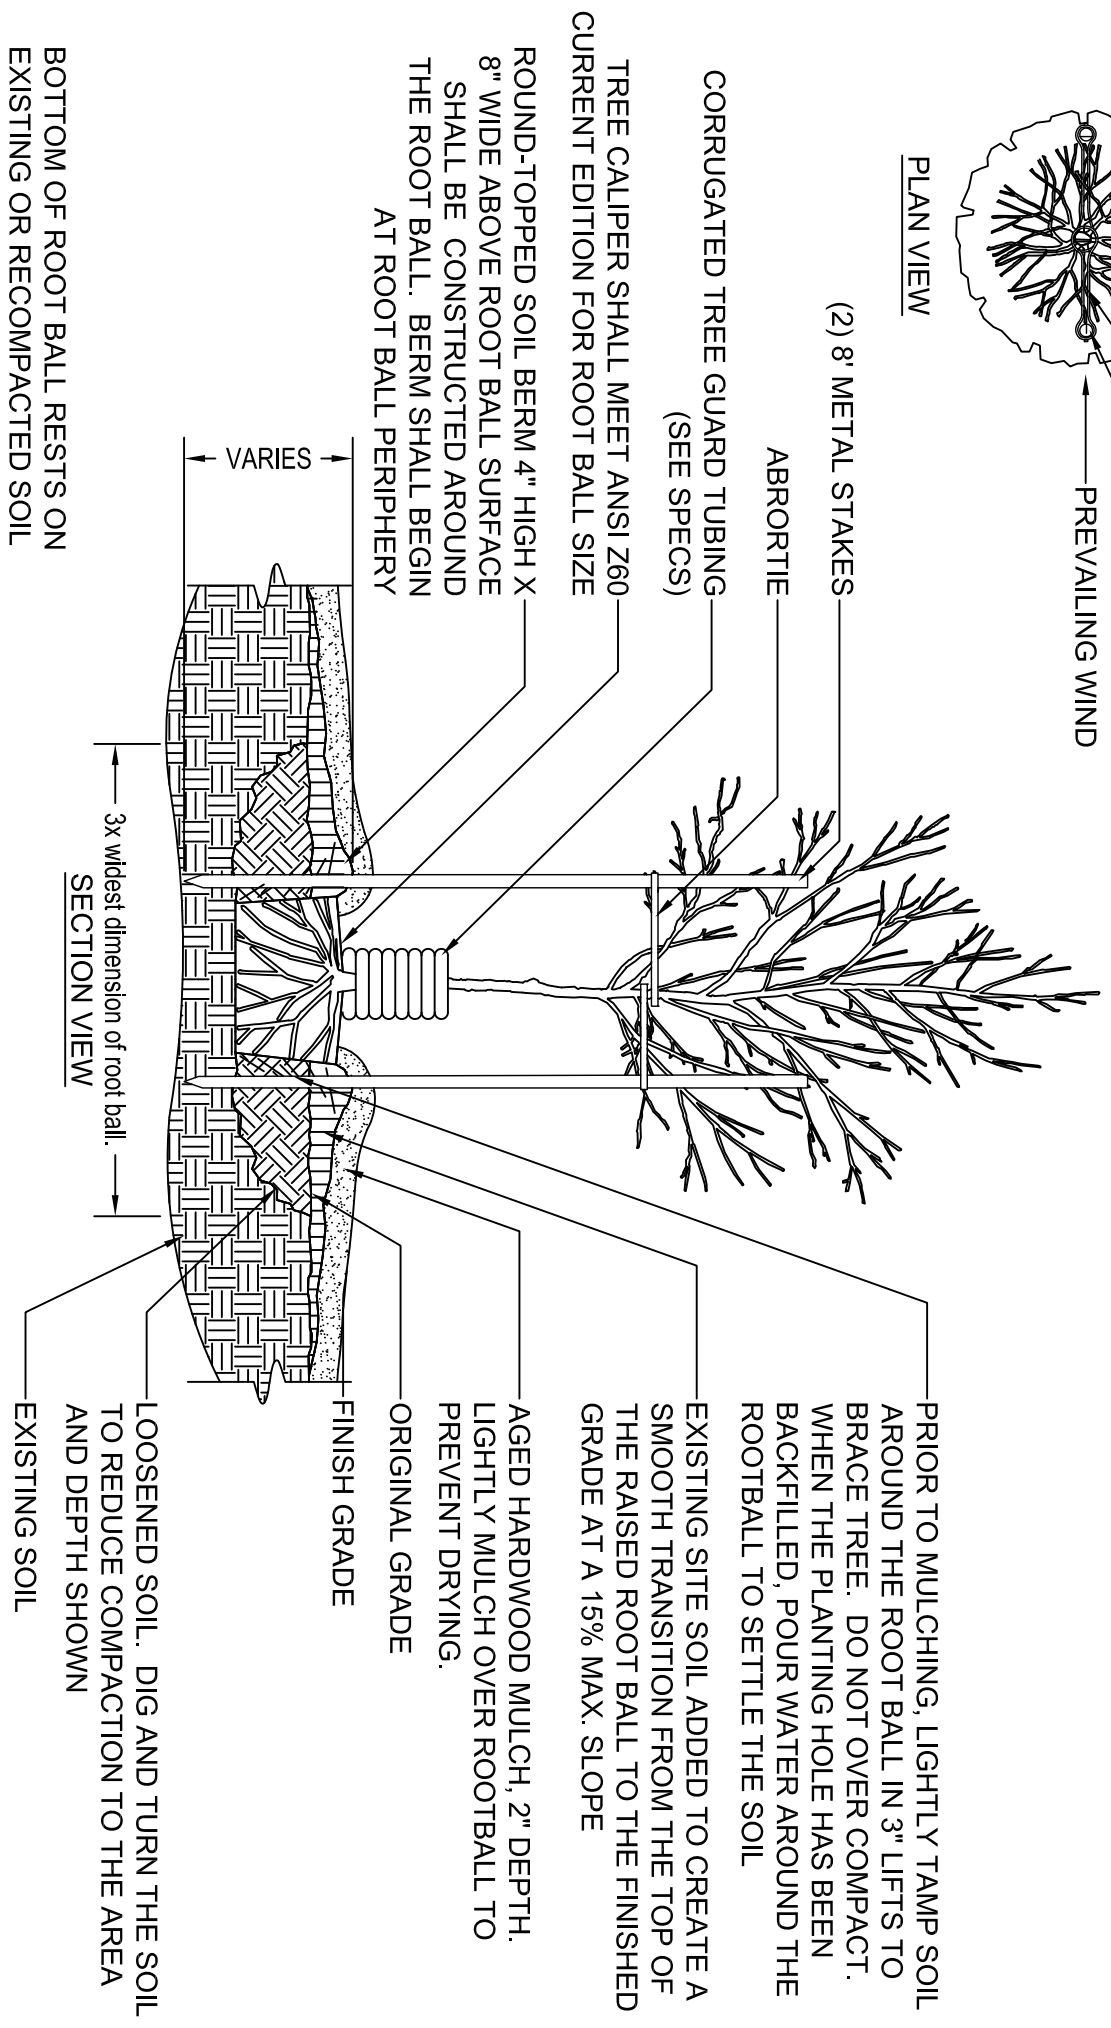

BOTTOM OF ROOT BALL RESTS ON EXISTING OR RECOMPACTED SOIL

#

Tree Planting Detail

N.T.S.